


SECTION A-A



END ELEVATION

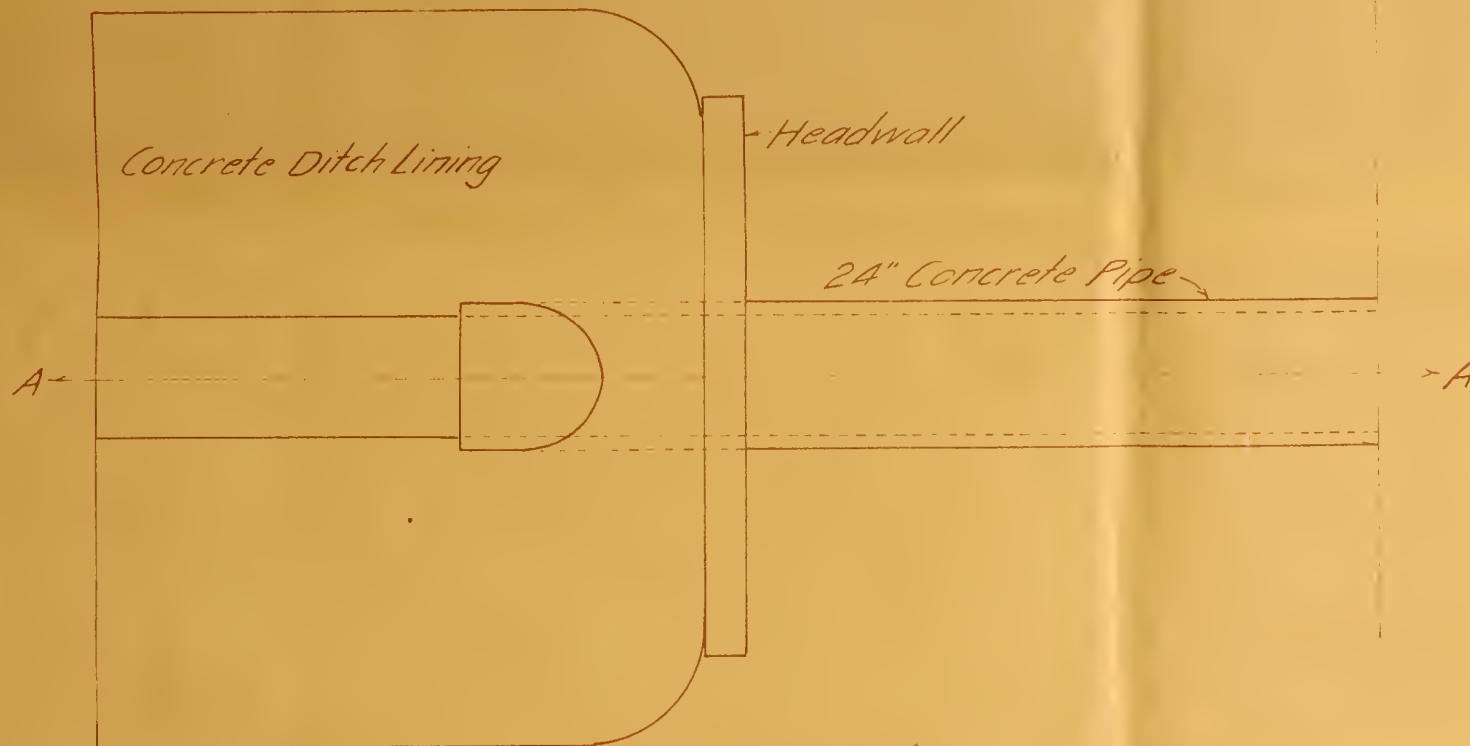

HALF PLAN

24" ROAD CULVERT  
RECLAMATION DISTRICT 2062  
Scale  $\frac{3}{8}" = 1'$

